



BARREL VAULT - LINING PANEL (R to L)

EUROCLAD ORDER NUMBER:	WORKS USE ONLY
CUSTOMER:	FIRST OFF CHECK:
PROJECT REFERENCE:	
DELIVERY DATE:	

APPROVED

CUSTOMER SIGNATURE:

DATE:

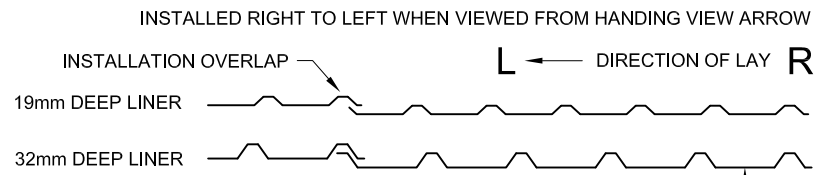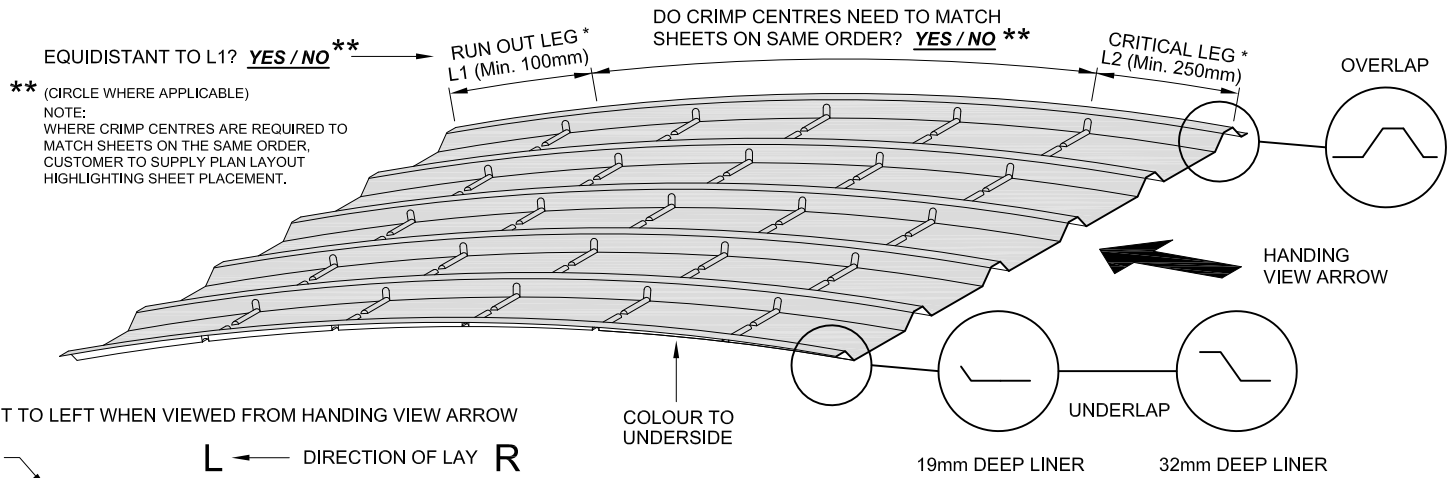

PROFILE:
MATERIAL/GAUGE:
COLOUR:
OVERALL SHEET LENGTH:
QUANTITY:
PACK & MARK:
TO MATCH PREVIOUS: YES / NO
O/No.
WORKS USE ONLY
No. OF HITS = _____ @ _____ mm CTRS @ PM _____

NOTES:


EXT RAD = INT RAD + PROFILE DEPTH

$2 \times 3.142 \times \text{EXT RAD} \times \frac{\text{ANGLE}}{360} = \text{EXT ARC}$

MINIMUM INTERNAL RADIUS = 300mm *

MAXIMUM SHEET LENGTH = 6000mm *

* PRODUCTION LIMITATIONS MAY APPLY

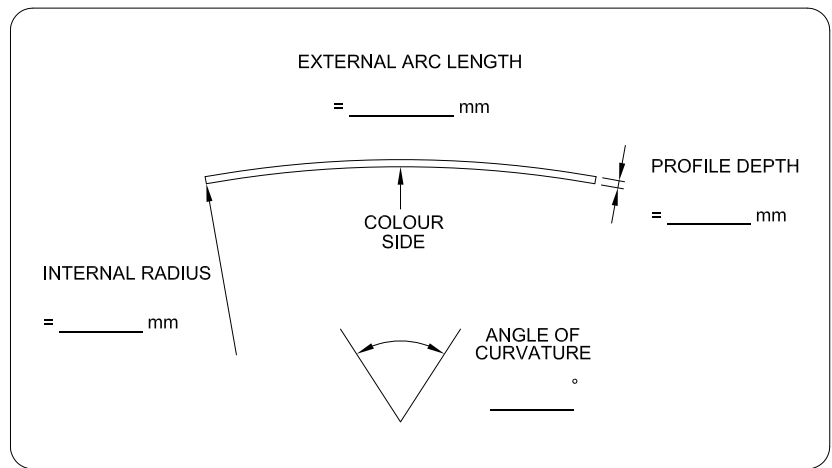

© Euroclad Limited
Manufactured in accordance with MCRMA tolerances.

REV	DESCRIPTION	DATE	DRN BY: J.S
1	.	.	CHKD: .
2	.	.	DATE: 15/07/09
3	.	.	SCALE: N.T.S

EUROCLAD

This drawing is copyright to Euroclad Ltd, Cardiff CF3 2ER.
Tel 02920 790722
Fax 02920 770479

TITLE
CURVED BARREL VAULT LINING PANEL (INSTALLED RIGHT TO LEFT)

DRAWING No. ED1146

REV..