
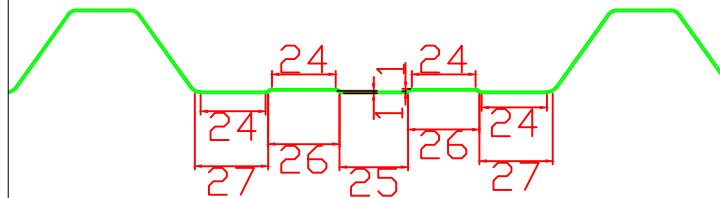
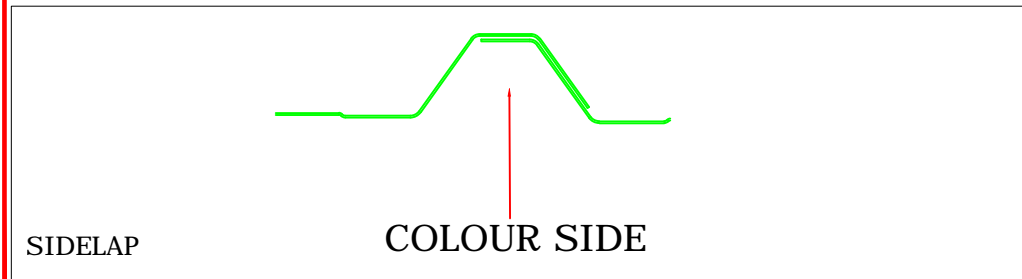


Can be supplied fully perforated (in 0.7mm steel
or 0.9mm aluminium)

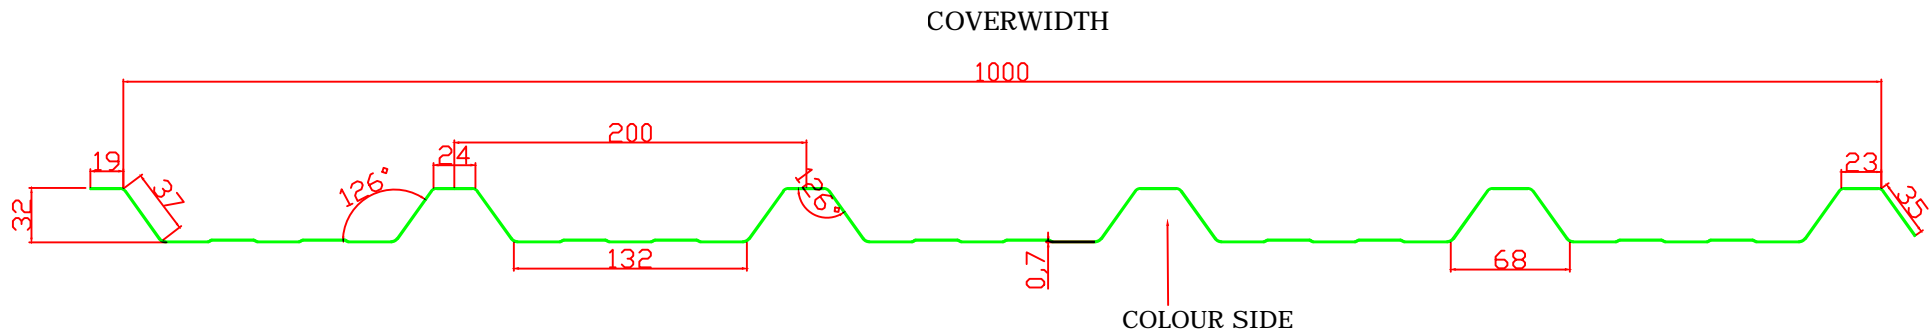

Drawn By:MP

CHKD: PCI

ISSUE DATE: 23.09.15

SCALE: NTS

EUROCLAD

This drawing is copyright to
Euroclad Ltd, Cardiff CF3 2ER.
Tel 02920 790722
Fax 02920 770479

PROFILE DETAILS:
MW5 32/1000 LINER PROFILE
SWAGED

DRAWING No. MW5_2LS