
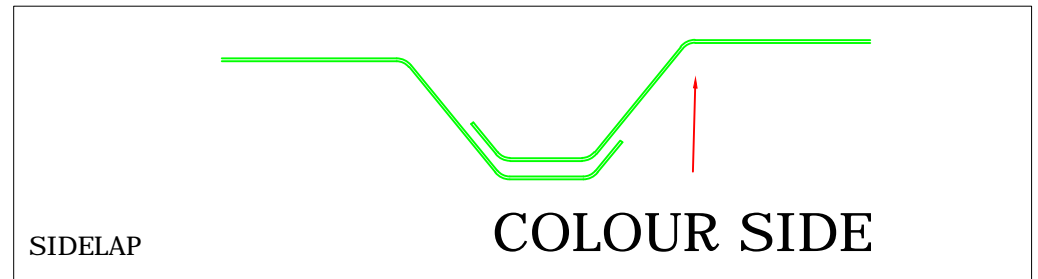


Can be supplied fully perforated (in 0.7mm steel)

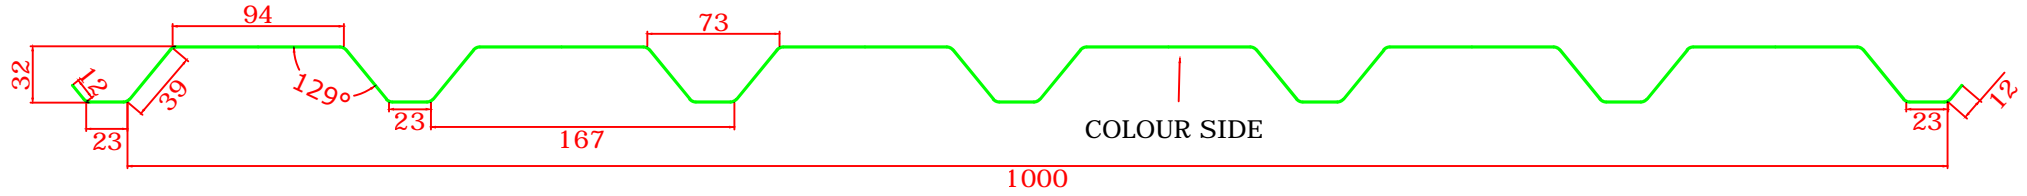

Drawn By: MP

CHKD: PCI

ISSUE DATE: 28.02.14

SCALE: NTS

EUROCLAD

This drawing is copyright to
Euroclad Ltd, Cardiff CF3 2ER.
Tel 02920 790722
Fax 02920 770479

PROFILE DETAILS:
32/1000 DECK

DRAWING No. 32_4D