
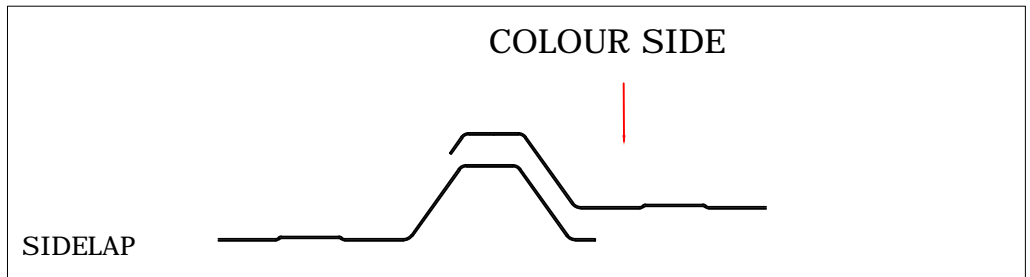


RUNOUT LEG 5mm Minimum

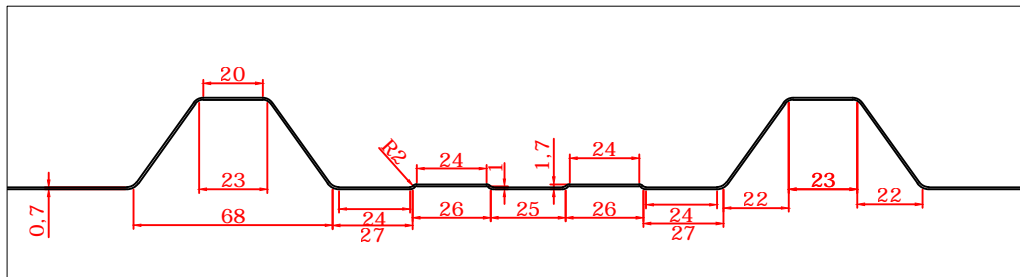

Drawn By: MP

CHKD: PCI

ISSUE DATE: 07.11.14

SCALE: NTS

EUROCLAD

This drawing is copyright to
Euroclad Ltd, Cardiff CF3 2ER.
Tel 02920 790722
Fax 02920 770479

Profiled Sheet Typical Details:
MW5R 32/1000 ROOF PROFILE
SWAGED

DRAWING No.MW5_1FS