
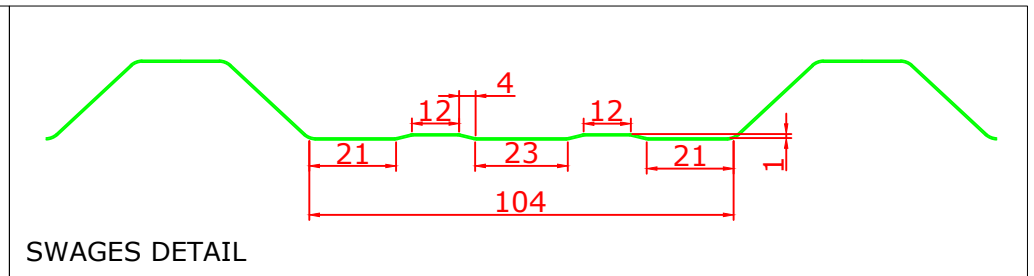
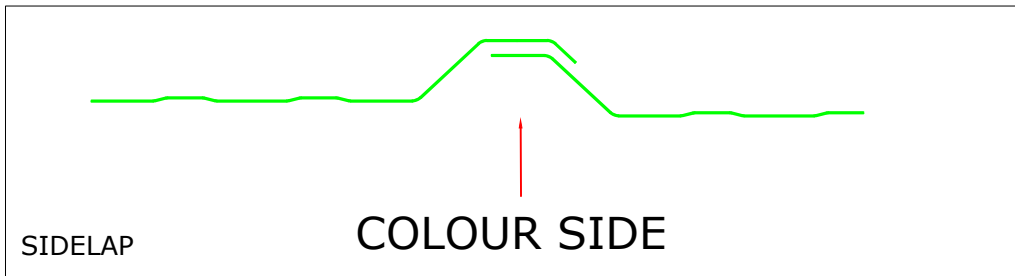


Can be supplied fully perforated (in 0.7mm steel)

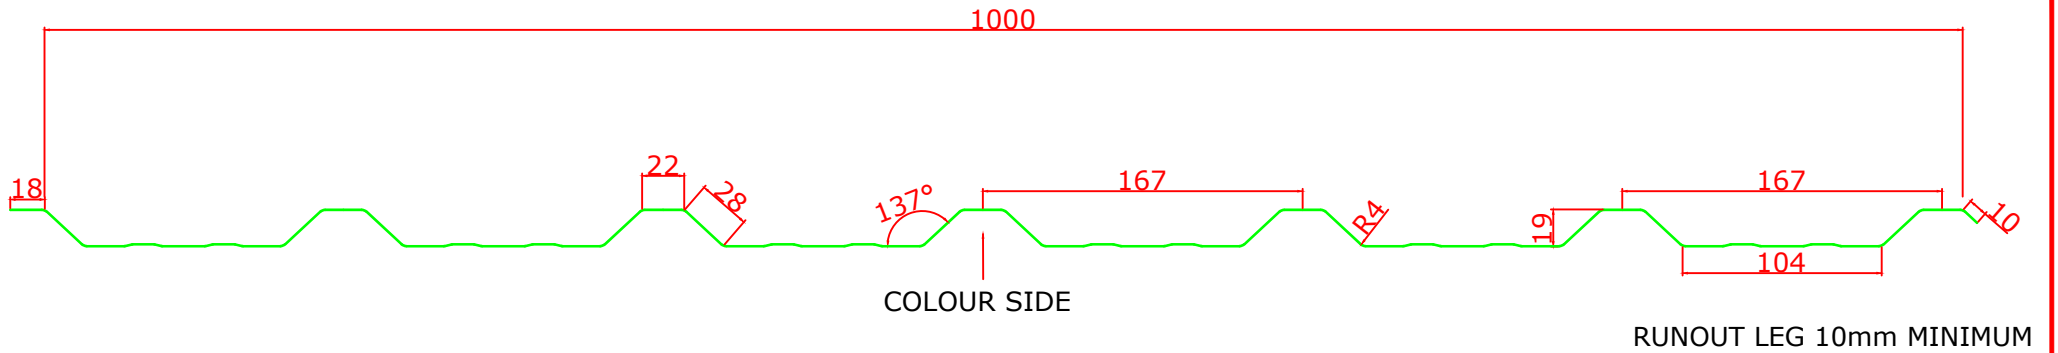

Drawn By:MP

CHKD: PCI

ISSUE DATE: 15.02.19

SCALE:NTS

EUROCLAD

This drawing is copyright to
Euroclad Group Ltd,
Cardiff CF3 2ER
Tel 02922 01 01 01
Fax 02922 01 01 22

PROFILE DETAILS:

EC 19-167-1000 Liner 2 Swaged

DRAWING No. 19_2LS