



COVERWIDTH

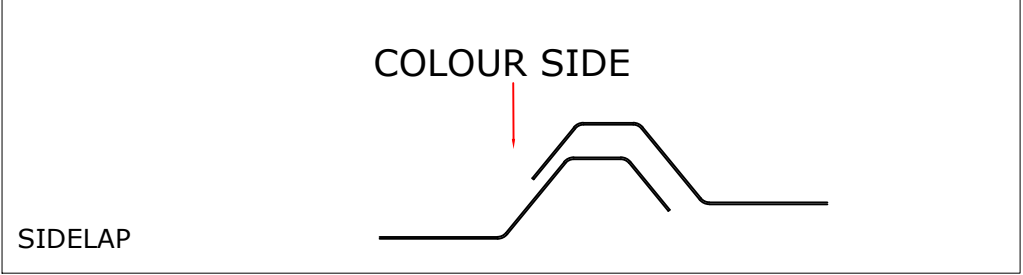

Drawn By: CD
CHKD: MP
ISSUE DATE: 22.10.2019
SCALE: NTS

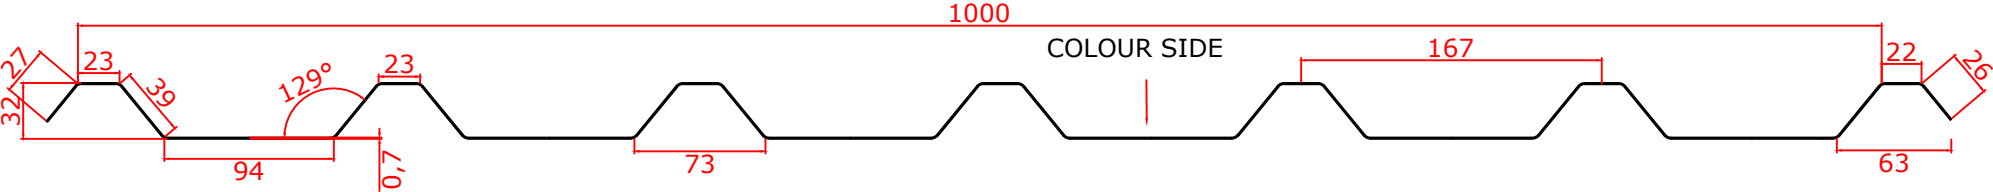

This drawing is copyright to Euroclad Group Ltd, Cardiff CF3 2ER  
Tel 02922 01 01 01  
Fax 02922 01 01 22

PROFILE DETAILS:  
EC 32-167-1000 Roof 5F  
Forward Special

DRAWING No. 32\_5F