
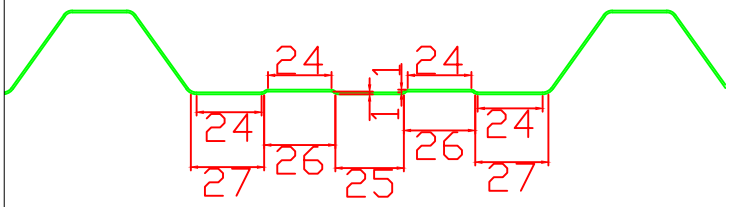
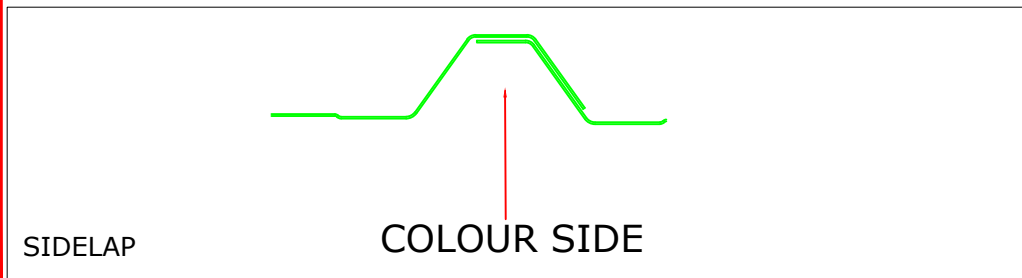


Can be supplied fully perforated (in 0.7mm steel
or 0.9mm aluminium)

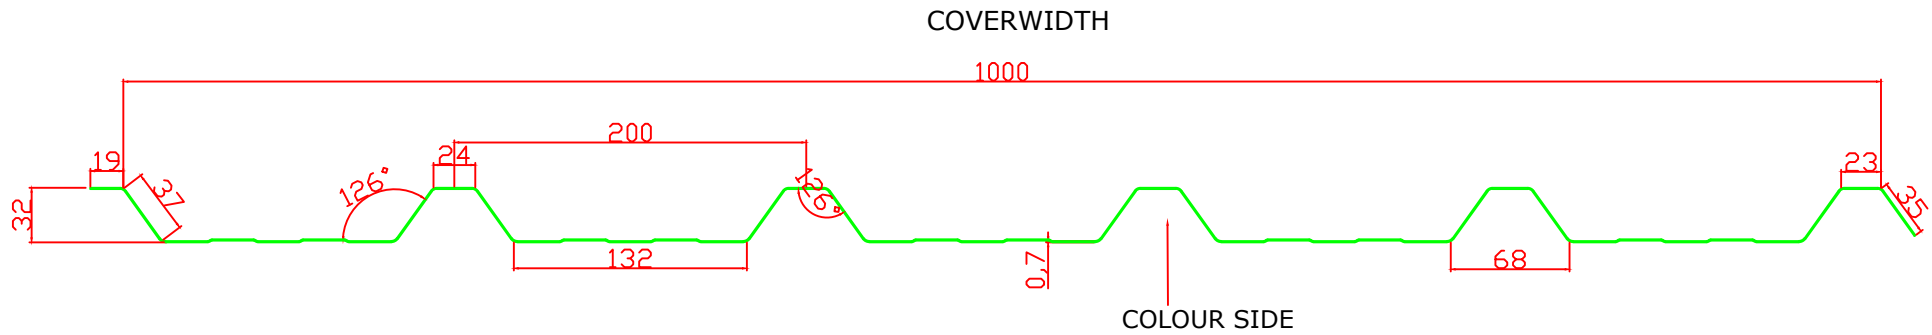

Drawn By:MP
CHKD: PCI
ISSUE DATE:15.02.19
SCALE:NTS

EUROCLAD
 This drawing is copyright to
 Euroclad Group Ltd,
 Cardiff CF3 2ER
 Tel 02922 01 01 01
 Fax 02922 01 01 22

PROFILE DETAILS:
 EC 32-200-1000 Liner Swaged
 MW5
 DRAWING No. MW5_2LS